




DAVIE 51 TOO BLDG
 4800 SW 51 ST
 STE 102
 DAVIE, FL 33514

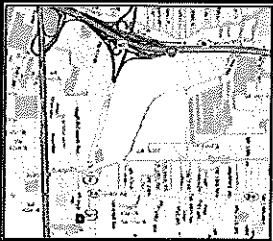

LOCATION MAP



Drawing Date: 11/19/09

Existing Floor Plan

Scale: NTS Drawn By: MAL


Total Rentable Square
 Feet: 3,992

Notes:

THE INFORMATION CONTAINED HEREIN IS THE
 SOLE PROPERTY OF CAD CONCEPTS AND USE
 AND/OR REPRODUCTION THERE OF IS
 EXPRESSLY PROHIBITED WITHOUT CONSENT
 OF CAD CONCEPTS. THIS DRAWING AND ALL
 DATA IT CONTAINS IS INTENDED FOR THE SOLE
 PURPOSE OF ILLUSTRATING THE EXISTING FLOOR
 PLAN CONFIGURATION. THIS PLAN IS NOT TO
 BE USED FOR PERMIT ISSUE OR CONSTRUCTION
 DOCUMENTATION.
 VERIFY ALL FIELD MEASUREMENTS.

CAD
 CONCEPTS

1210 STERLING RD # 20
 DANIA BEACH FL, 33004
 Tel: (954) 999-9029

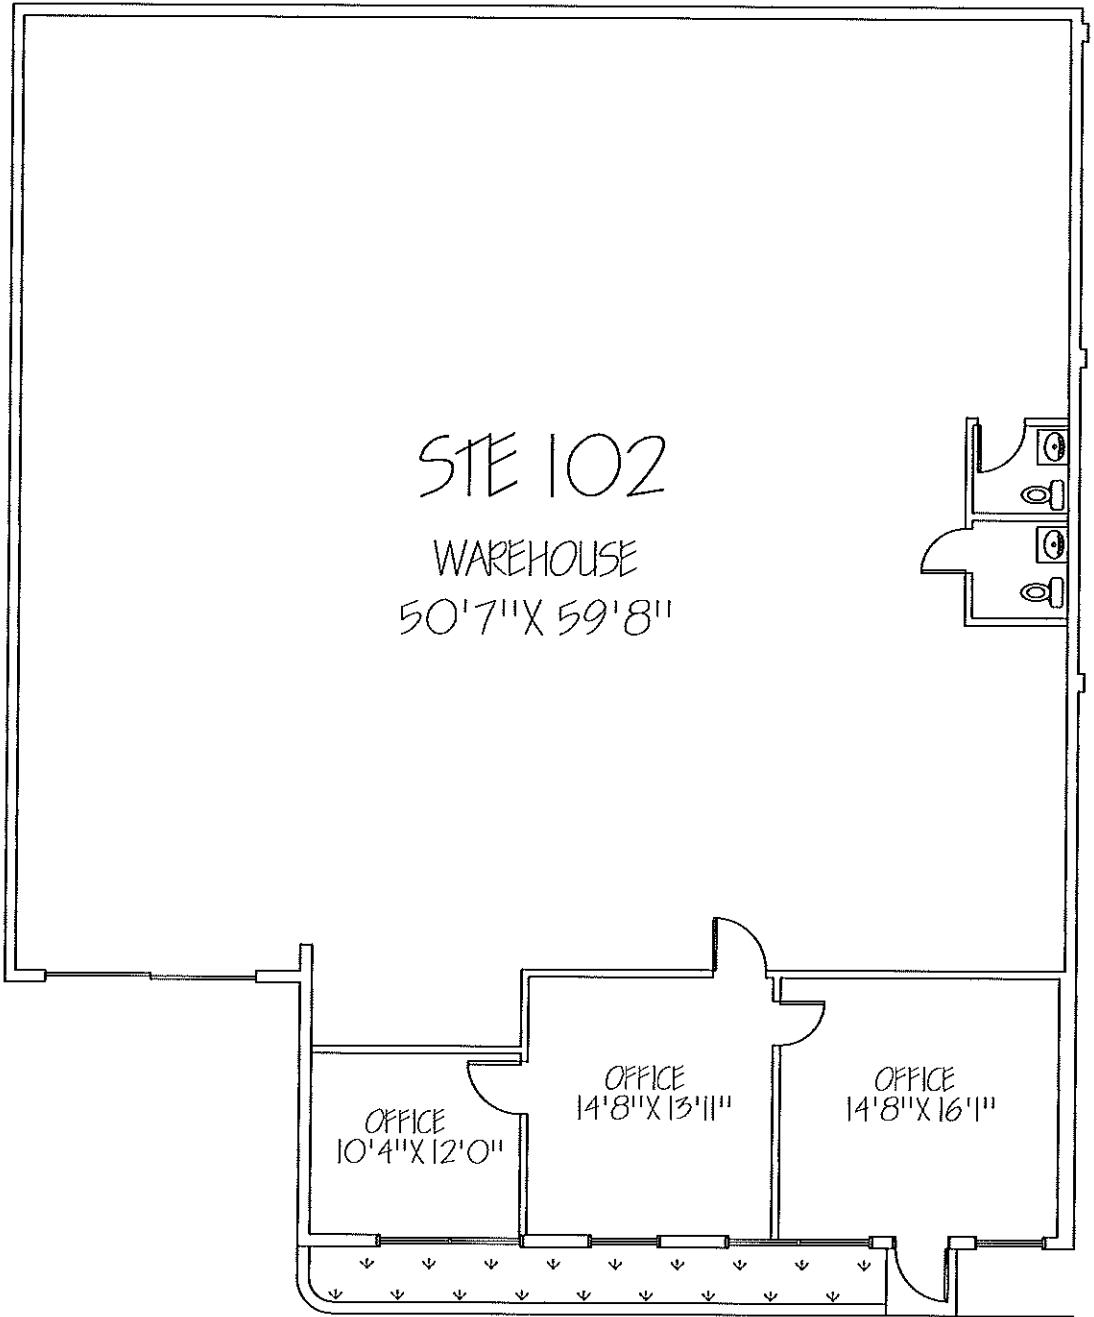



DAVIE 51 BLDG

4700 SW 51 ST
STE 201
DAVIE, FL 33314



LOCATION MAP



Drawing Date: 06/08/09

Existing Floor Plan

Scale: NTS | Drawn By: MAL


Total Rentable Square Feet: 2,350

Notes:

THE INFORMATION CONTAINED HEREIN IS THE SOLE PROPERTY OF CAD CONCEPTS AND USE AND/OR REPRODUCTION THERE OF IS EXPRESSLY PROHIBITED WITHOUT CONSENT OF CAD CONCEPTS. THIS DRAWING AND ALL DATA IT CONTAINS IS INTENDED FOR THE SOLE PURPOSE OF ILLUSTRATING THE EXISTING FLOOR PLAN CONFIGURATION. THIS PLAN IS NOT TO BE USED FOR PERMIT ISSUE OR CONSTRUCTION DOCUMENTATION. VERIFY ALL FIELD MEASUREMENTS.

CAD CONCEPTS

1210 STIRLING RD # 20
DANIA BEACH FL, 33004
Tel: (954) 599-9029

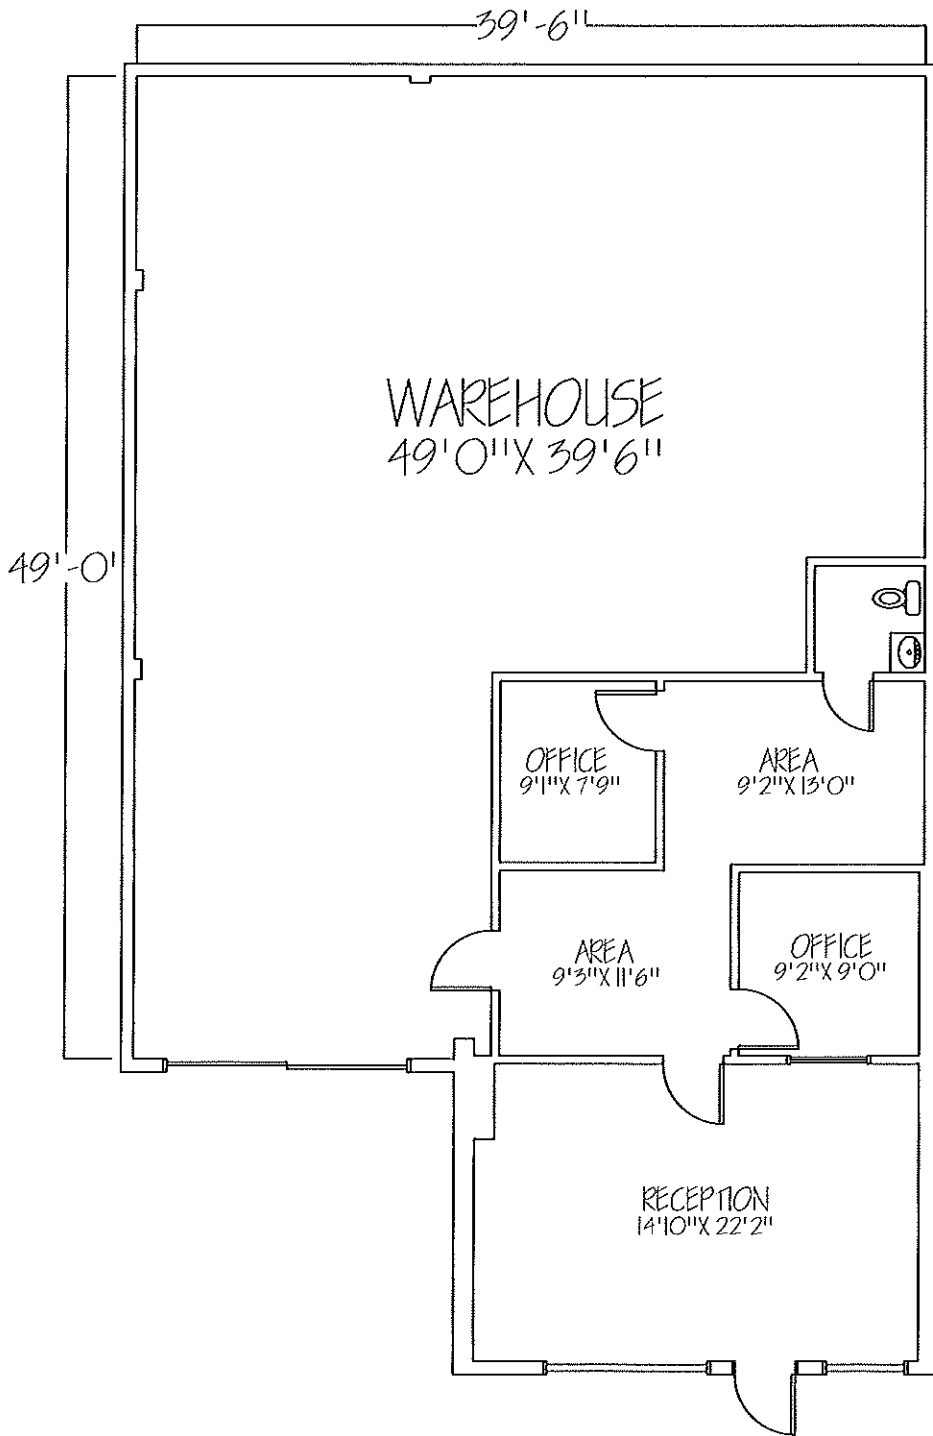

1ST FLOOR PLAN
SCALE: NOT TO SCALE



DAVIE 51 BLDG

4700 SW 51 ST
STE 209
DAVIE, FL 33314



LOCATION MAP



Drawing Date: 06/08/09

Existing Floor Plan

Scale: NTS | Drawn By: MAL


Total Rentable Square Feet: 2,350

Notes:

THE INFORMATION CONTAINED HEREIN IS THE SOLE PROPERTY OF CAD CONCEPTS AND USE AND/OR REPRODUCTION THERE OF IS EXPRESSLY PROHIBITED WITHOUT CONSENT OF CAD CONCEPTS. THIS DRAWING AND ALL DATA IT CONTAINS IS INTENDED FOR THE SOLE PURPOSE OF ILLUSTRATING THE EXISTING FLOOR PLAN CONFIGURATION. THIS PLAN IS NOT TO BE USED FOR PERMITS, ISSUE OR CONSTRUCTION DOCUMENTATION.
VERIFY ALL FIELD MEASUREMENTS.

CAD CONCEPTS

1210 STIRLING RD # 213
DANIA BEACH FL, 33004
Tel: (954) 599-9029

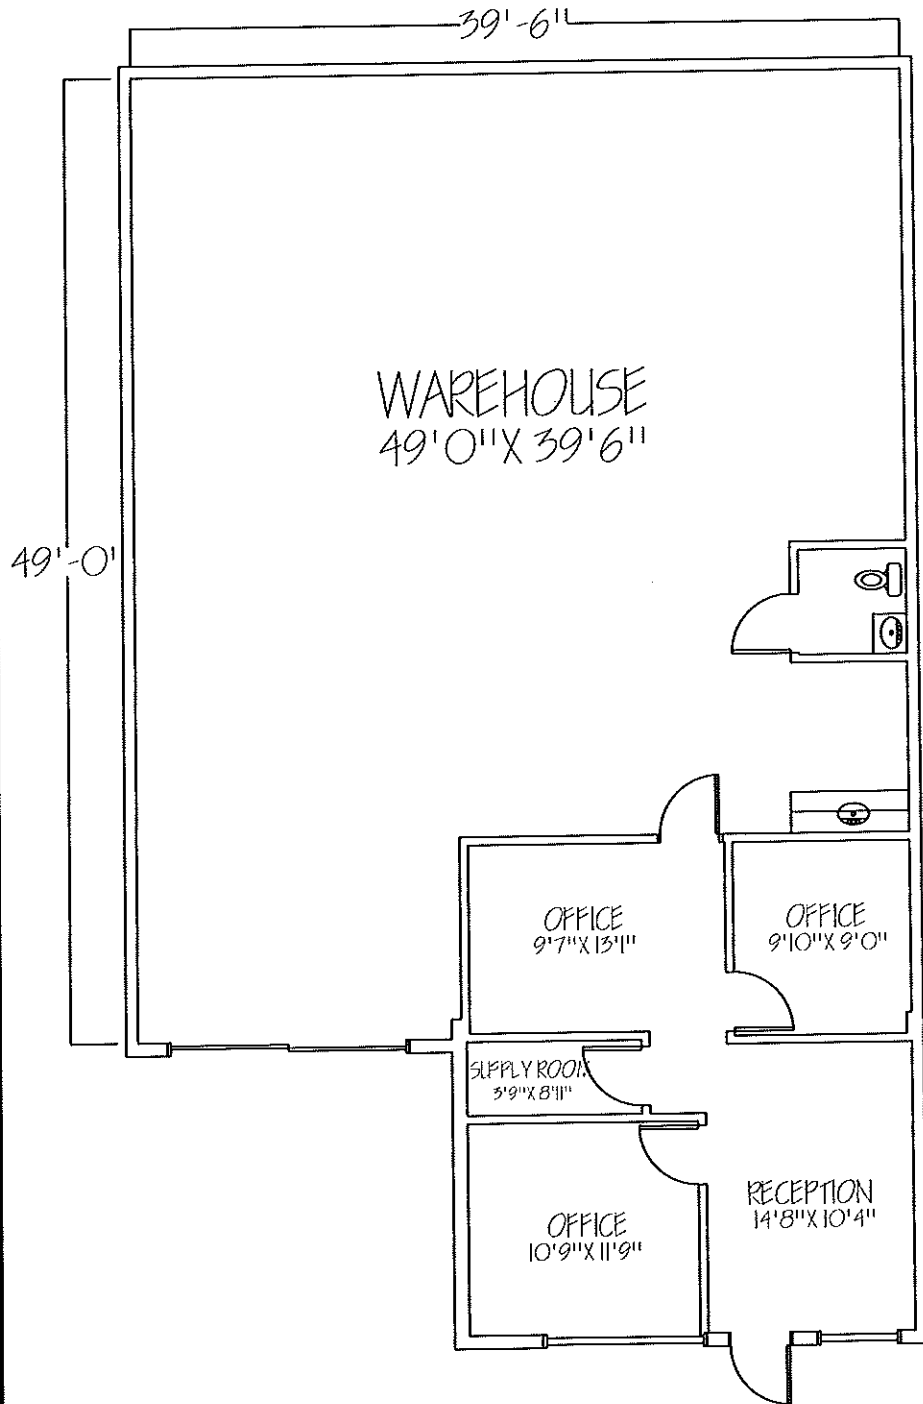


1ST FLOOR PLAN
SCALE: NOT TO SCALE



DAVIE 51 BLDG
 4700 SW 51 ST
 STE 212
 DAVIE, FL 33314



LOCATION MAP

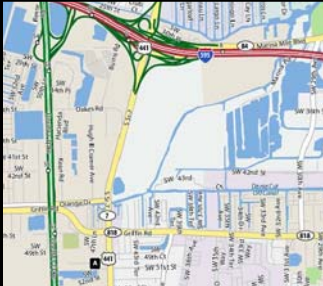

Drawing Date: 04/11/11

Existing Floor Plan

Scale: NTS Drawn By: MAL


Total Rentable Square Feet: 2,350

Notes:

THE INFORMATION CONTAINED HEREIN IS THE SOLE PROPERTY OF CAD CONCEPTS AND USE AND/OR REPRODUCTION THERE OF IS EXPRESSLY PROHIBITED WITHOUT CONSENT OF CAD CONCEPTS. THIS DRAWING AND ALL DATA IT CONTAINS IS INTENDED FOR THE SOLE PURPOSE OF ILLUSTRATING THE EXISTING FLOOR PLAN CONFIGURATION. THIS PLAN IS NOT TO BE USED FOR PERMIT ISSUE OR CONSTRUCTION DOCUMENTATION. VERIFY ALL FIELD MEASUREMENTS.




1210 STIRLING RD #2B
 DANIA BEACH FL, 33004
 Tel: (954) 599-9029

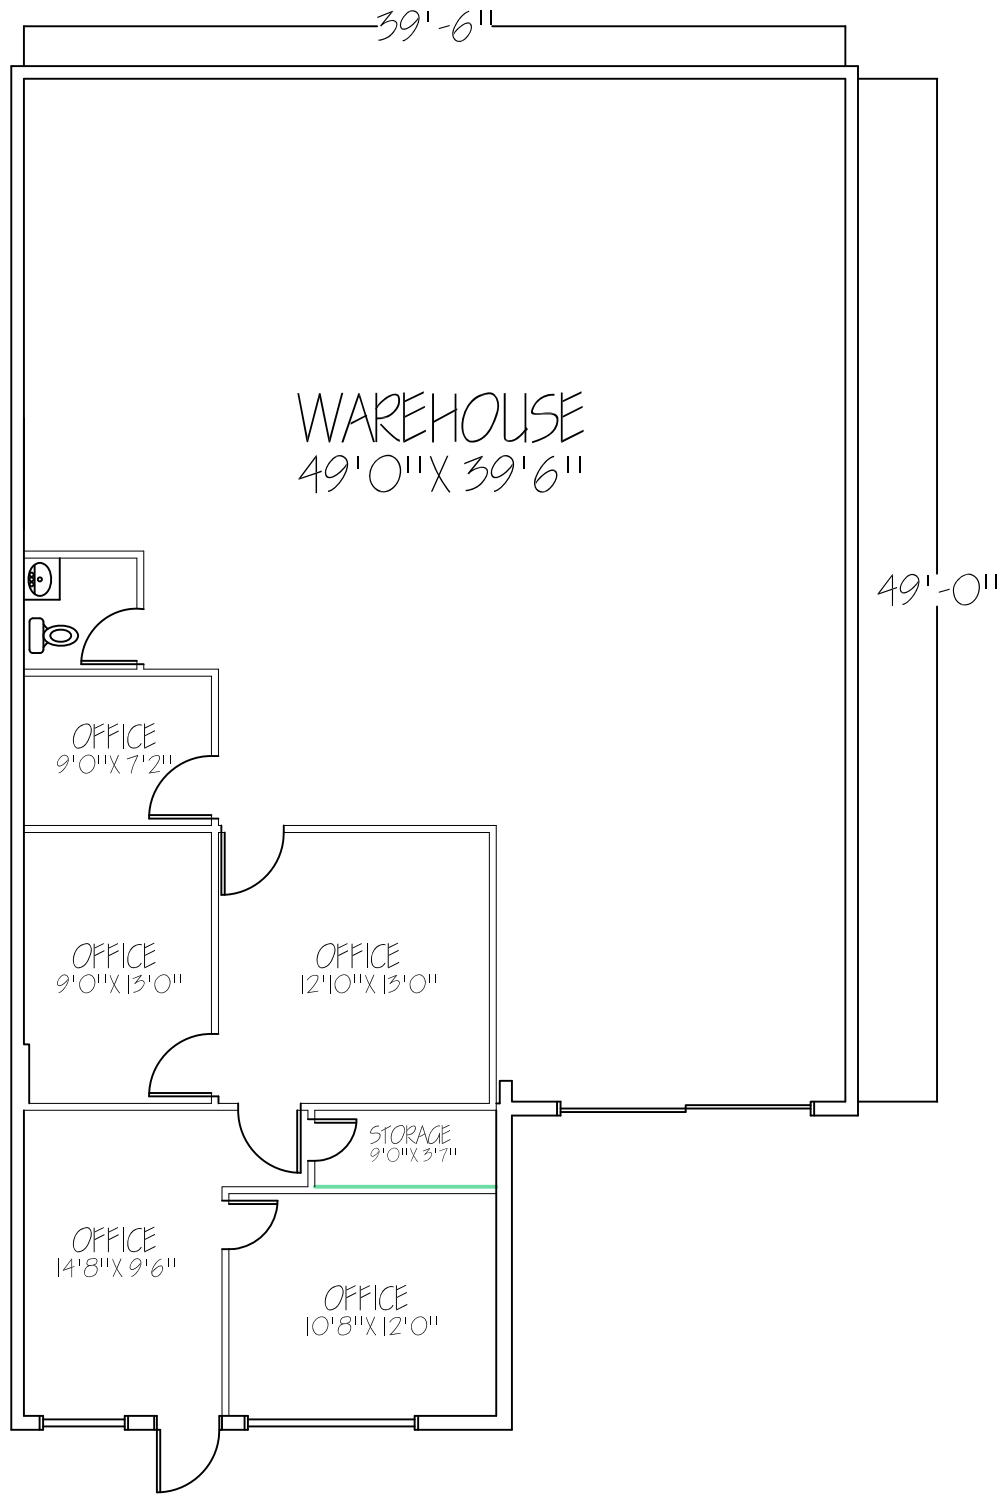

1ST FLOOR PLAN
 SCALE: NOT TO SCALE

DAVIE 51 BLDG
4700 SW 51 ST
STE 217
DAVIE, FL 33314

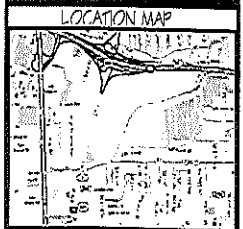


Drawing Date: 09/15/09
Existing Floor Plan
Scale: NTS Drawn By: MAL

Total Rentable Square Feet: 2,350

Notes:

THE INFORMATION CONTAINED HEREIN IS THE SOLE PROPERTY OF CAD CONCEPTS AND USE AND/OR REPRODUCTION THERE OF IS EXPRESSLY PROHIBITED WITHOUT CONSENT OF CAD CONCEPTS. THIS DRAWING AND ALL DATA IT CONTAINS IS INTENDED FOR THE SOLE PURPOSE OF ILLUSTRATING THE EXISTING FLOOR PLAN CONFIGURATION. THIS PLAN IS NOT TO BE USED FOR PERMIT ISSUE OR CONSTRUCTION DOCUMENTATION. VERIFY ALL FIELD MEASUREMENTS.

CAD

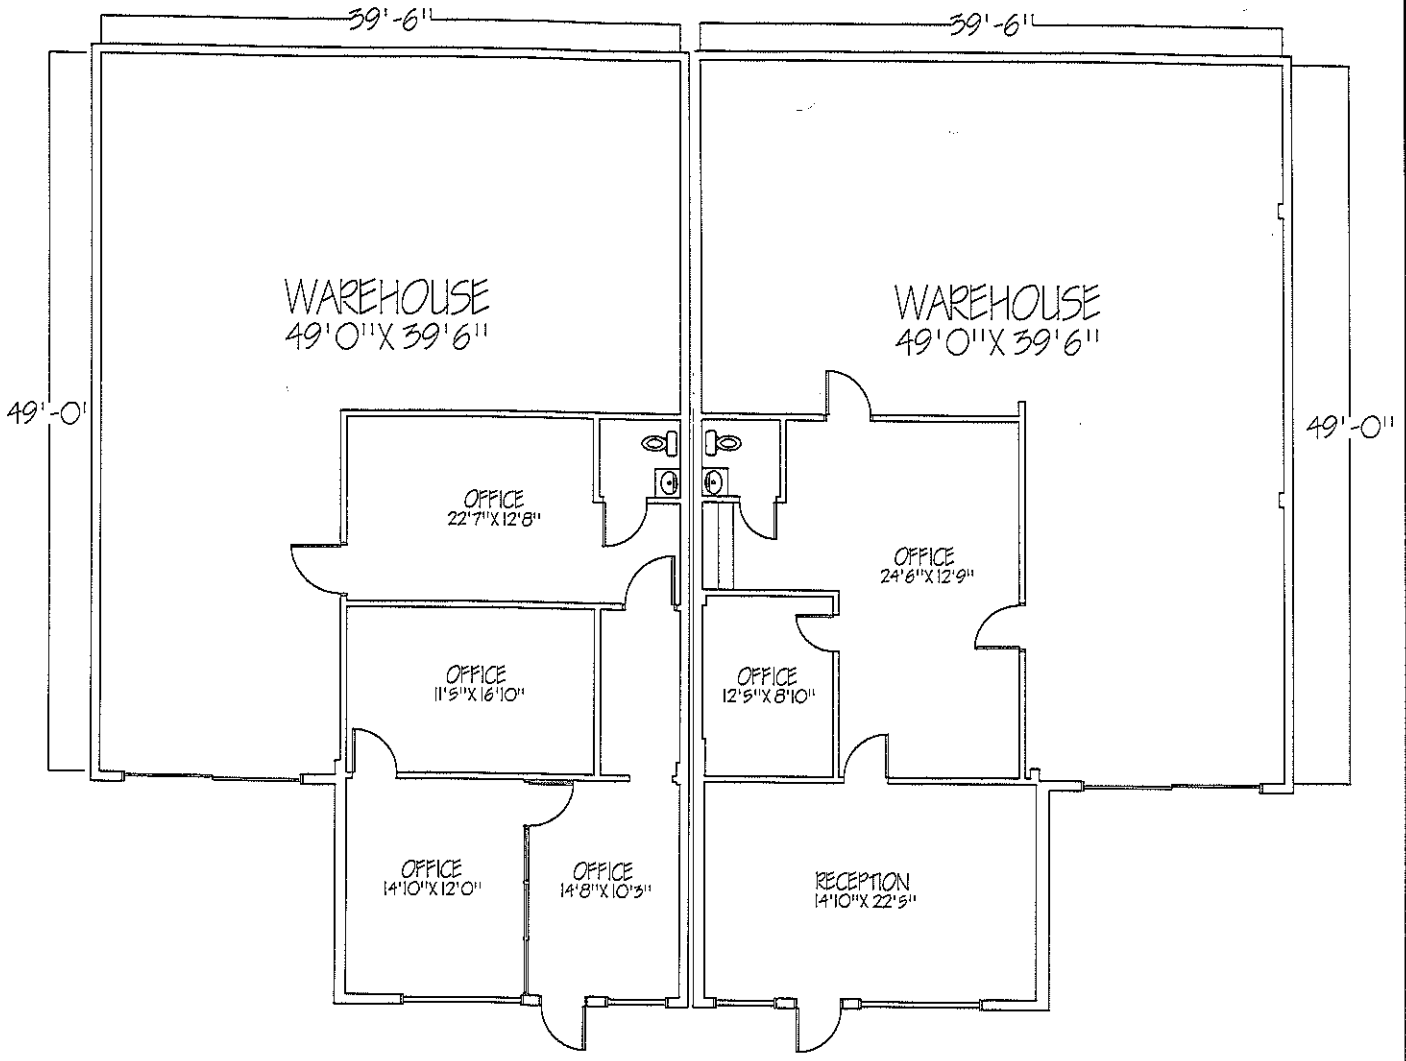

1ST FLOOR PLAN

1ST FLOOR PLAN