




DAVIE 51 100 BLDG
4701 SW 51 ST
DAVIE, FL 33314

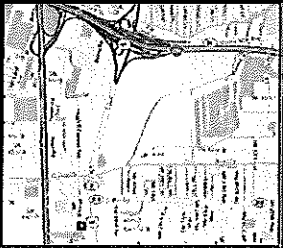

LOCATION MAP



Drawing Date: 09/11/09

Existing Floor Plan

Scale: NTS Drawn By: MAL


Total Rentable Square
Feet: 2,400

Notes:

THE INFORMATION CONTAINED HEREIN IS THE
SOLE PROPERTY OF CAD CONCEPTS AND USE
AND/OR REPRODUCTION THERE OF IS
EXPRESSLY PROHIBITED WITHOUT CONSENT
OF CAD CONCEPTS. THIS DRAWING AND ALL
DATA IT CONTAINS IS INTENDED FOR THE SOLE
PURPOSE OF ILLUSTRATING THE EXISTING FLOOR
PLAN FOR REFERENCE. THIS PLAN IS NOT TO
BE USED FOR PERMIT ISSUE OR CONSTRUCTION
DOCUMENTATION.
VERIFY ALL FIELD MEASUREMENTS.

CAD
CONCEPTS

1210 STIRLING RD # 2B
DANIA BEACH FL, 33004
Tel: (954) 589-9029

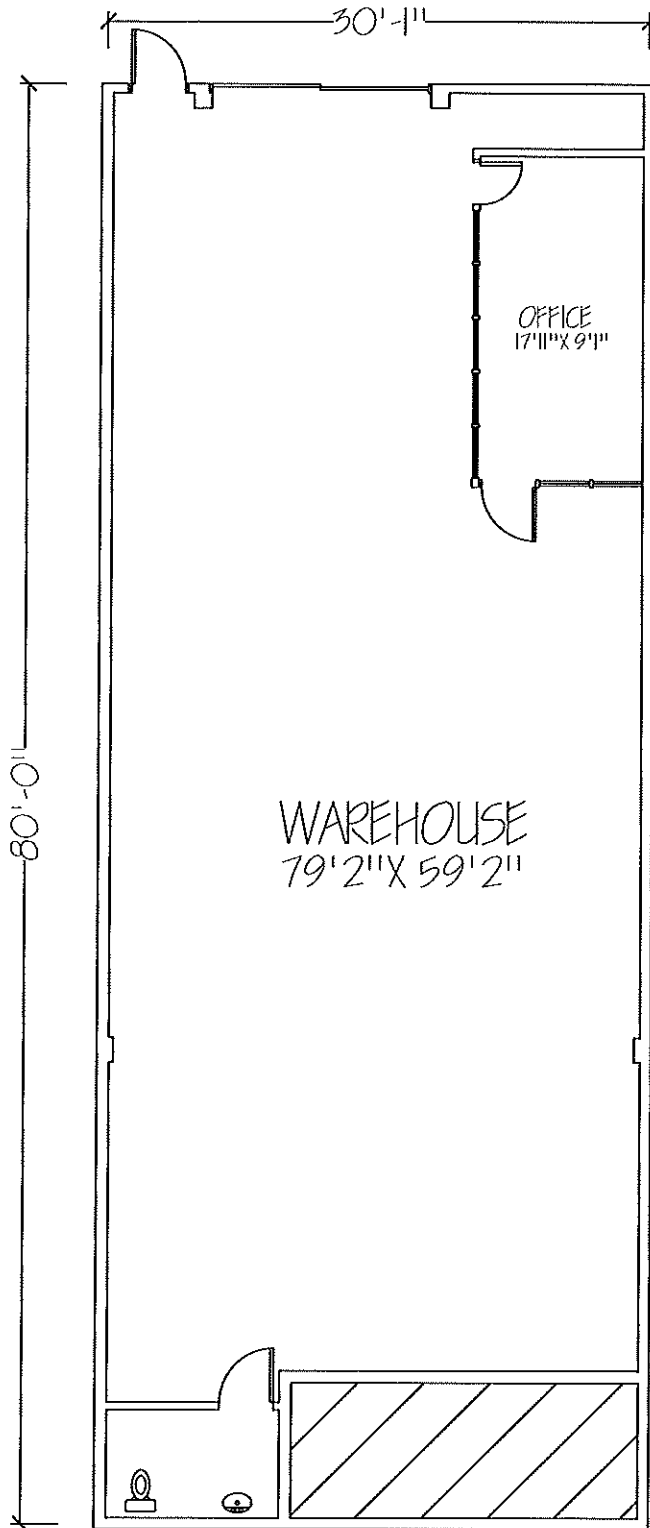




DAVIE 51 TOO BLDG
4721 & 4723 SW 51 ST
DAVIE, FL 33314



LOCATION MAP

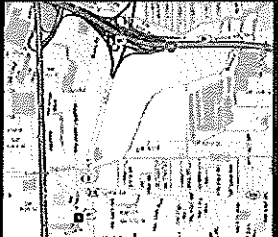

Rev Drawing Date: 11/20/09

Existing Floor Plan

Scale: NTS Drawn By: MAA


Total Rentable Square Feet: 5,191

Notes

THE INFORMATION CONTAINED HEREIN IS THE SOLE PROPERTY OF CAD CONCEPTS AND USE AND/OR REPRODUCTION HERE OF IS EXPRESSLY PROHIBITED WITHOUT CONSENT OF CAD CONCEPTS. THIS DRAWING AND ALL DATA CONTAINS IS INTENDED FOR THE SOLE PURPOSE OF ILLUSTRATING THE EXISTING. FOR P.L. AN CONFIRMATION. THIS PLAN IS NOT TO BE USED FOR PERMIT ISSUE OR CONSTRUCTION DOCUMENTATION. VERIFY ALL FIELD MEASUREMENTS.

CAD CONCEPTS


1210 STIRLING RD # 20
DANIA BEACH FL, 33004
Tel. (954) 593-9029

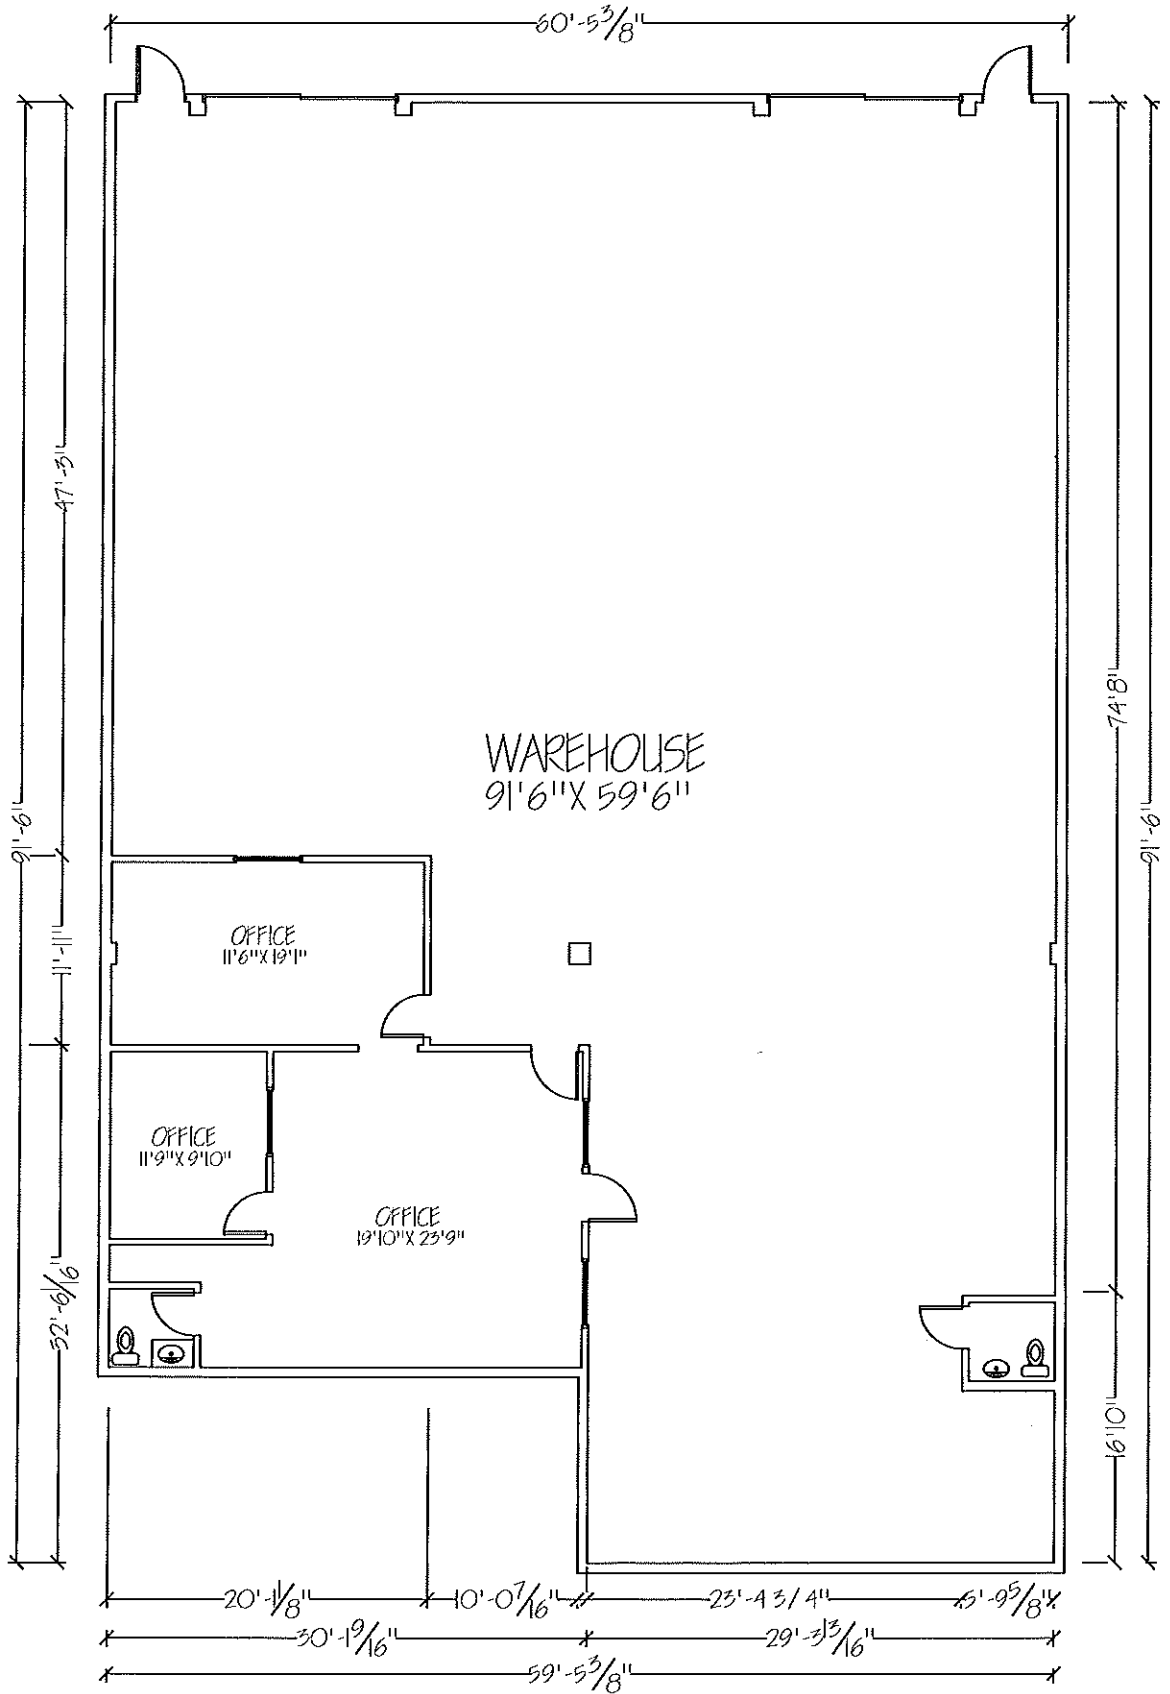




① FLOOR PLAN
3/32" = 1'-0"

<p>DAVIE TOO 4731 SW 51ST STEET DAVIE FLORIDA 33314</p>		 Drawn by MAL	<p>FLOOR PLAN A.4731 2,400 SF</p> <p>11 JULY 2011 Suite # 4731</p> <p>Scale 3/32" = 1'-0"</p>
 <p><i>ml@blufishgroup.com</i> 954.599.9029</p>			

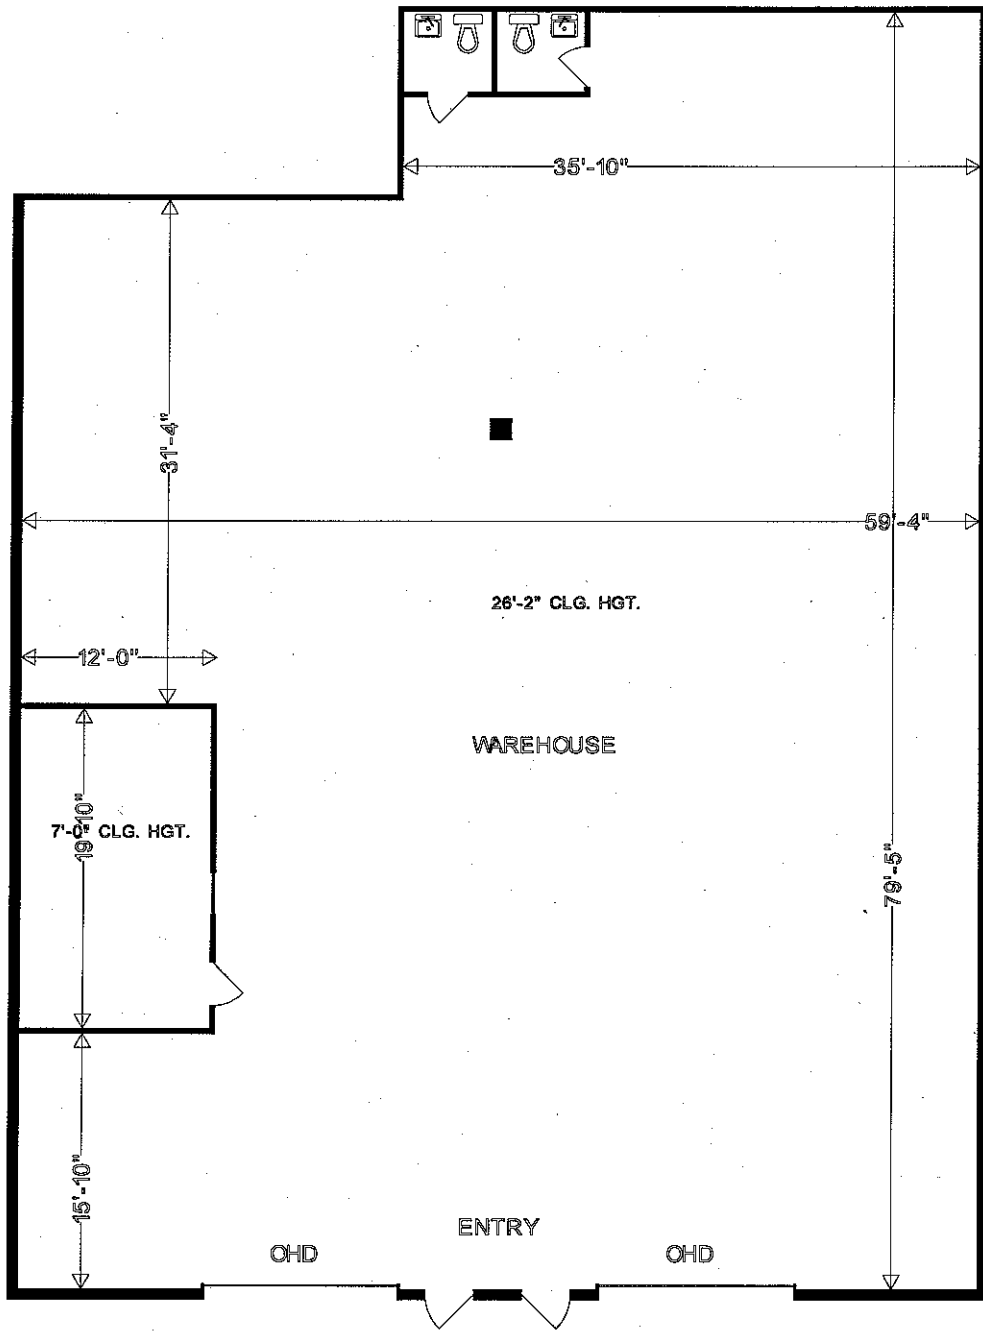

4739/4741 SW 51st. ST.

 

Davie, FL.

AS MEASURED FEB. 13, 2007




MEASURE MASTERS
Floor Planning & Blue Print Service
800-709-3332

4759 SW 51ST STREET
SOUTH WEST CORNER

DAVIE, FL

AS MEASURED AUG. 24, 2007

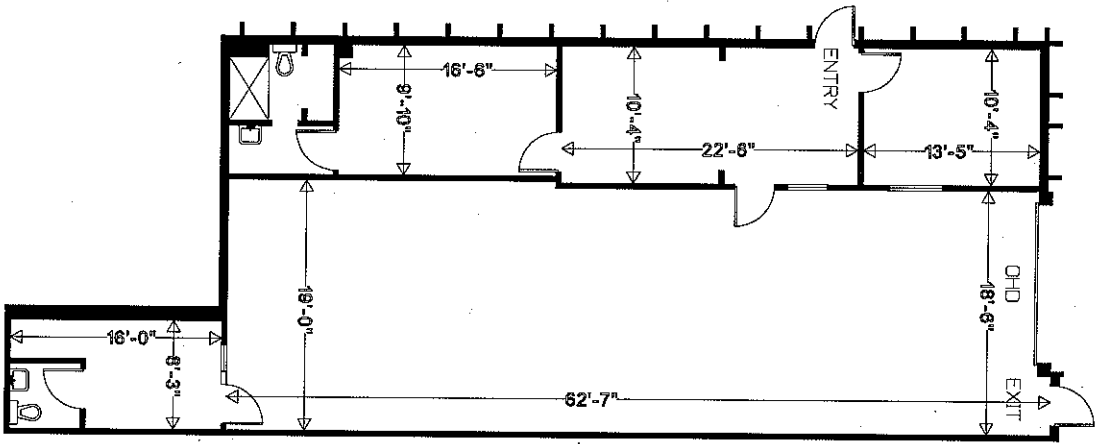

MEASURE MASTERS
Floor Planning & Blue Print Services
800-709-3332