

CAD Concepts
 1533 SW 1st Way F-22
 Deerfield Beach, FL 33441
 Tel(954) 650-758


Project Name:
 Pine Island
 Professional Center
 1860 N Pine Island Road
 Suite 106
 Plantation FL, 33322

Drawn By: MAL

Drawing Date: 08/13/04

Existing Floor Plan

THE INFORMATION CONTAINED
 HEREIN IS THE SOLE
 PROPERTY OF CAD CONCEPTS
 AND USE AND/OR
 REPRODUCTION THERE OF IS
 EXPRESSLY PROHIBITED
 WITHOUT CONSENT OF CAD
 CONCEPTS. THIS DRAWING
 AND ALL DATA IT CONTAINS
 IS INTENDED FOR THE SOLE
 PURPOSE OF ILLUSTRATING
 THE EXISTING FLOOR PLAN
 CONFIGURATION. THIS PLAN
 IS NOT TO BE USED FOR
 PERMIT ISSUE OR
 CONSTRUCTION DOCUMENTATION.

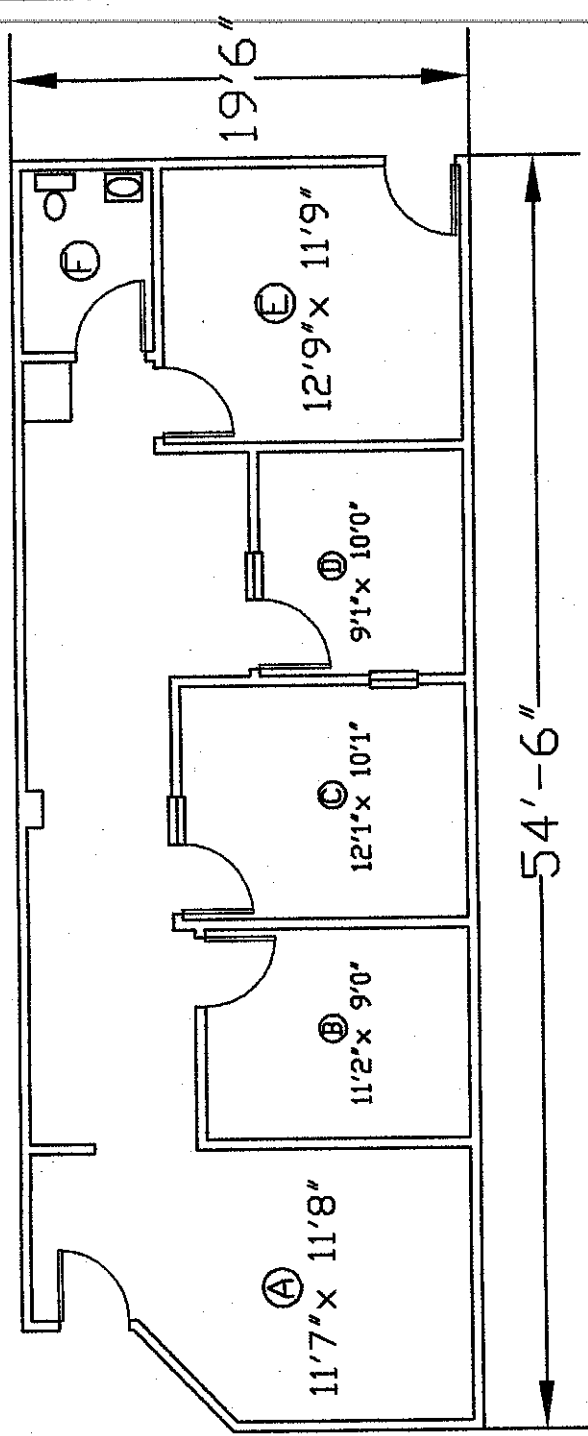

A	11'7" x 11'8"	135 SQ FT
B	11'2" x 9'0"	101 SQ FT
C	12'1" x 10'0"	121 SQ FT
D	9'1" x 10'0"	91 SQ FT
E	12'9" x 11'9"	150 SQ FT
F	7'10" x 5'7"	44 SQ FT

**Total Rentable
 Square Feet: 1,189**
**Total Useable
 Square Feet: 1,034**



PINE ISLAND
 PROFESSIONAL CENTER
 1860 N PINE ISLAND RD
 STE 109
 SUNRISE, FLORIDA



LOCATION MAP




DRAWING DATE: 04 / 04 / 11

EXISTING FLOOR PLAN

SCALE: NTS DRAWN BY: MAL

NOTES:

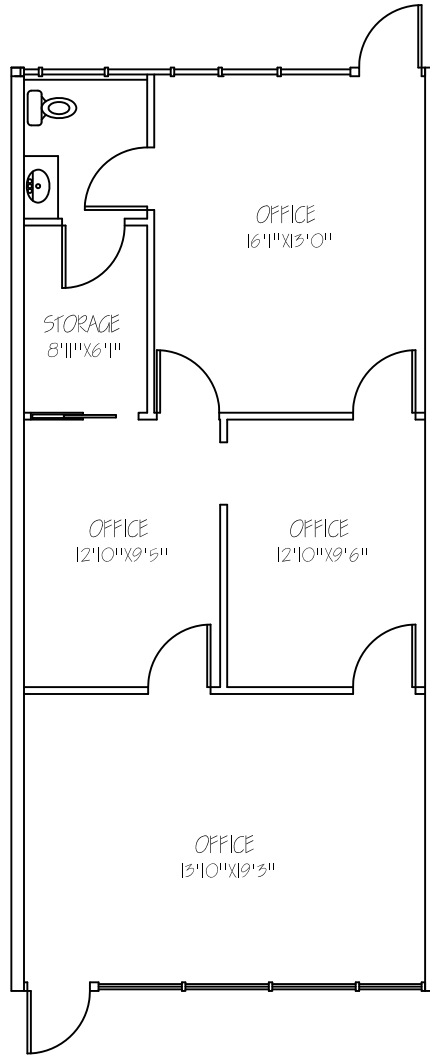

FLOOR PLAN
 SCALE: NOT TO SCALE


THE INFORMATION CONTAINED HEREIN IS THE SOLE PROPERTY OF CAD CONCEPTS AND USE AND/OR REPRODUCTION THEREOF IS EXPRESSLY PROHIBITED WITHOUT CONSENT OF CAD CONCEPTS. THIS DRAWING AND ALL DATA IT CONTAINS IS INTENDED FOR THE SOLE PURPOSE OF ILLUSTRATING THE EXISTING FLOOR PLAN CONFIGURATION. THIS PLAN IS NOT TO BE USED FOR PERMIT ISSUE OR CONSTRUCTION DOCUMENTATION. VERIFY ALL MEASUREMENTS.




4901 NW 17TH WAY SUITE #103
 FT. LAUDERDALE FL, 33309
 954-599-9029



PINE ISLAND
PROFESSIONAL CENTER
1860 N PINE ISLAND RD
STE 110
SUNRISE, FLORIDA

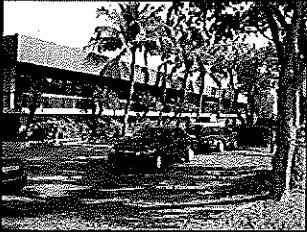

LOCATION MAP

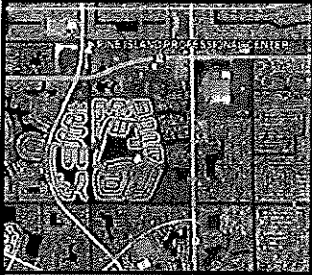

DRAWING DATE: 02/09/11

EXISTING FLOOR PLAN


SCALE: NTS DRAWN BY: MAL

NOTES:

THE INFORMATION CONTAINED HEREIN IS THE SOLE PROPERTY OF CAD CONCEPTS AND USE AND/OR REPRODUCTION THEREOF IS EXPRESSLY PROHIBITED WITHOUT CONSENT OF CAD CONCEPTS. THIS DRAWING AND ALL DATA CONTAINS IS INTENDED FOR THE SOLE PURPOSE OF ILLUSTRATING THE EXISTING FLOOR PLAN CONFIGURATION. THIS PLAN IS NOT TO BE USED FOR PERMIT ISSUE OR CONSTRUCTION DOCUMENTATION. VERIFY ALL MEASUREMENTS.


CAD CONCEPTS

4901 NW 17TH WAY SUITE #105
FT. LAUDERDALE FL, 33309
954-599-9029

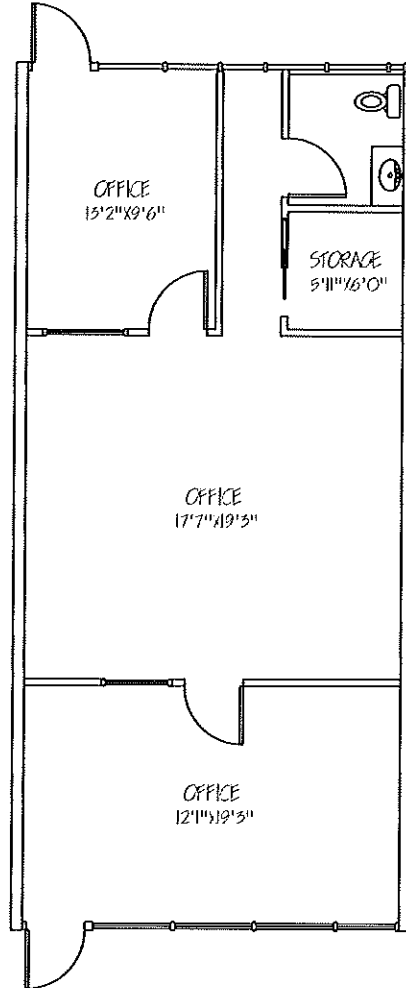

FLOOR PLAN
SCALE: NOT TO SCALE

NTS
FLOOR PLAN

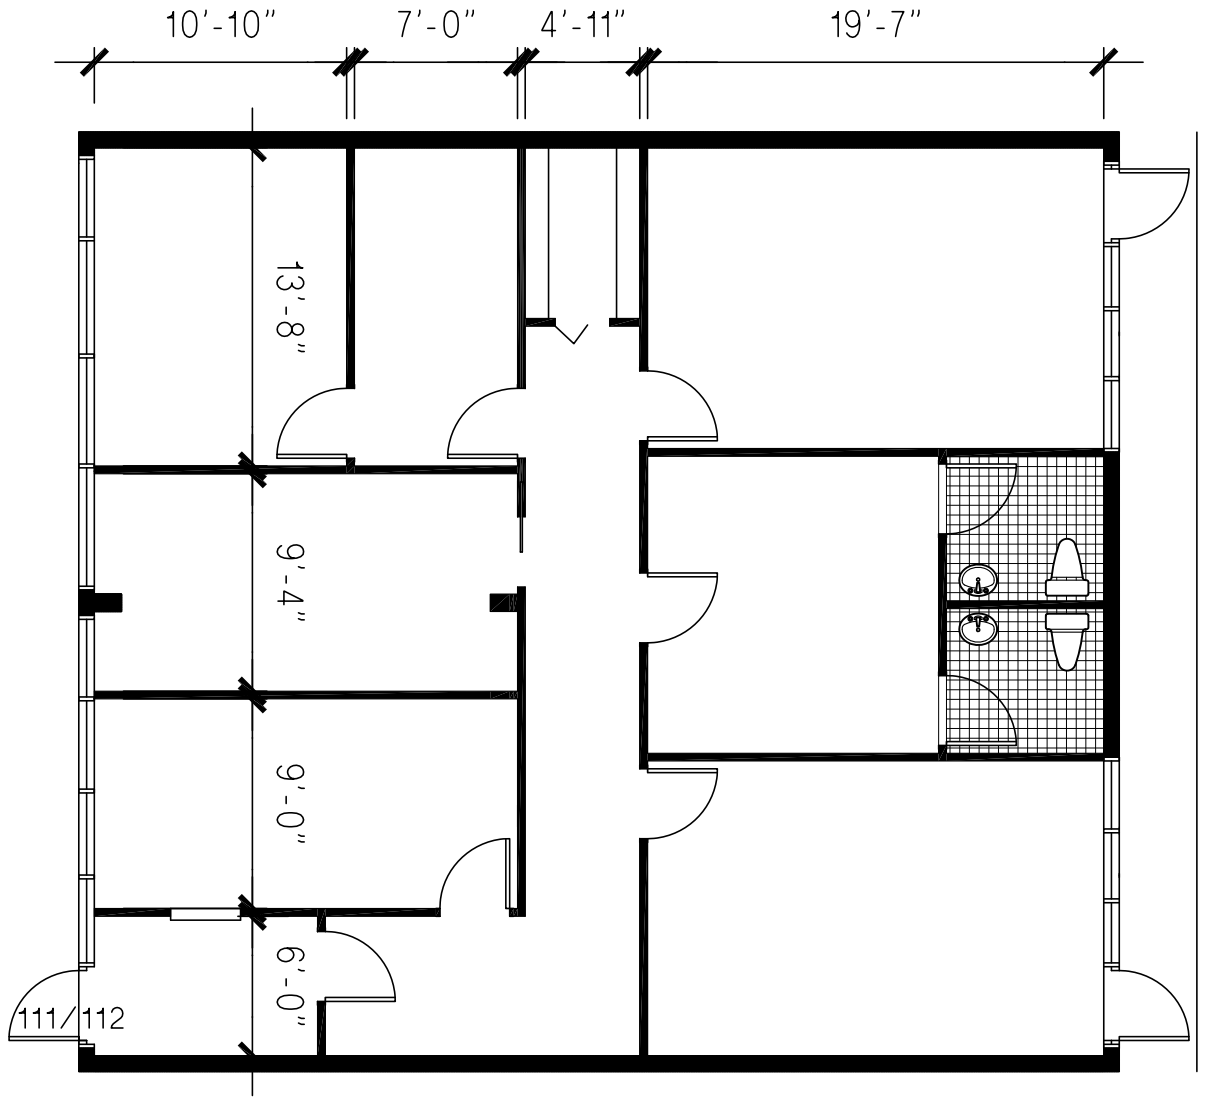

THESE DRAWINGS ARE OFFERED SUBJECT TO ERRORS AND OMISSIONS.
 PRIOR LEASE OR WITHDRAWAL WITHOUT NOTICE


OFFICE AREAS	1,800 S.F.
TOTAL AREA	1,800 S.F.

Suite 111/112
1860 N. Pine Island Road
Plantation, FL 33351


GENET
 PROPERTY GROUP LP
 4700 Hiatus Road
 Sunrise, FL 33351
 (954) 572-5005



PINE ISLAND PROFESSIONAL
PROFESSIONAL CENTER
1860 N PINE ISLAND RD
STE 117 & 118
SUNRISE, FL

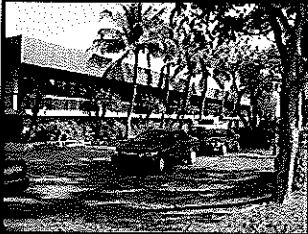

LOCATION MAP

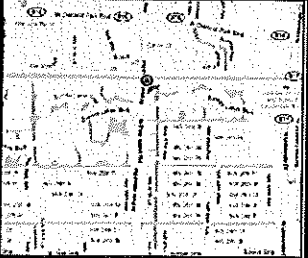

Drawing Date: 06/22/10

Scale: NTS Drawn By: MAL


TOTAL RENTABLE SQUARE
FEET: 1,774

Notes:


THE INFORMATION CONTAINED HEREIN IS THE
SOLE PROPERTY OF CAD CONCEPTS AND USE
AND/OR REPRODUCTION THERE OF IS
EXPRESSLY PROHIBITED WITHOUT CONSENT
OF CAD CONCEPTS. THIS DRAWING AND ALL
DATA IT CONTAINS IS INTENDED FOR THE SOLE
PURPOSE OF ILLUSTRATING THE EXISTING FLOOR
PLAN CONFIGURATION. THIS PLAN IS NOT TO
BE USED FOR PERMIT ISSUE OR CONSTRUCTION
DOCUMENTATION.
VERIFY ALL FIELD MEASUREMENTS.

CAD
CONCEPTS

1210 STIRLING RD #2B
DANIA BEACH FL, 33004
Tel: (954) 599-9029

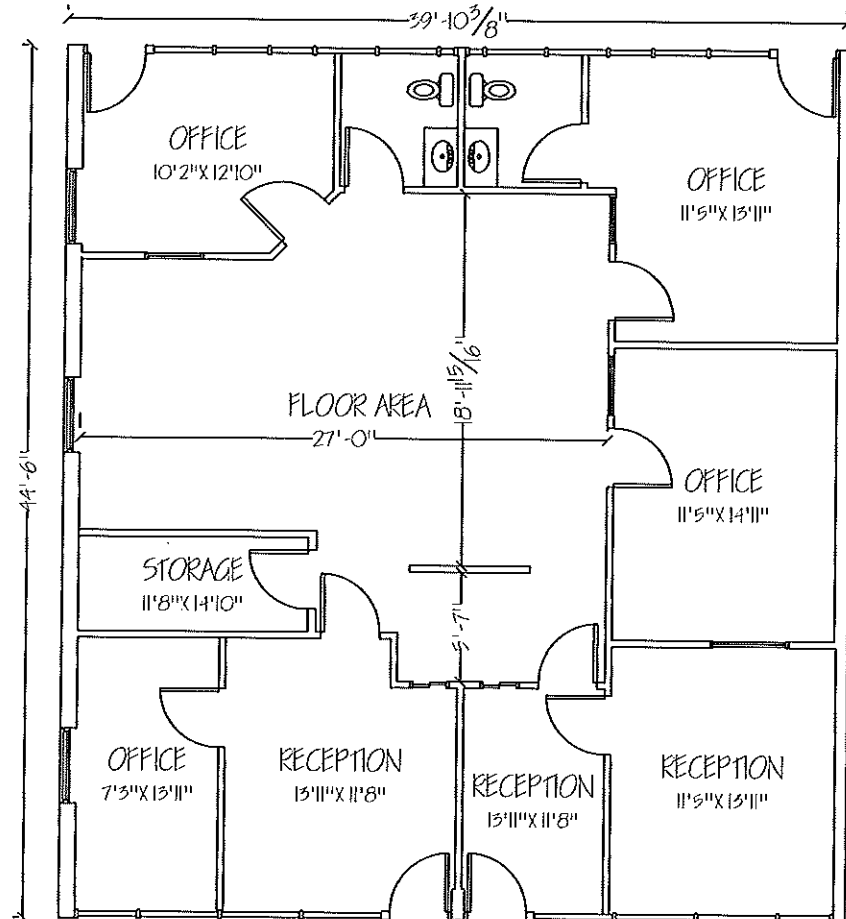


 EXISTING FLOOR PLAN
SCALE: NOT TO SCALE

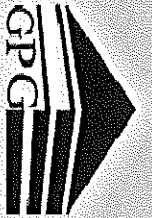

PINE ISLAND PROFESSIONAL
 PROFESSIONAL CENTER
 1860 N PINE ISLAND RD
 STE 201
 SUNRISE, FL



LOCATION MAP

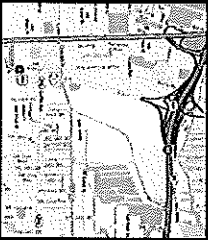

Drawing Date: 09/1/09

Existing Floor Plan

Scale: NTS | Drawn By: MAN


TOTAL USEABLE SQUARE
 FEET: 2,100

Notes

THE INFORMATION CONTAINED HEREIN IS THE
 SOLE PROPERTY OF CAD CONCEPTS AND THE
 AND/OR REPRODUCTION, IN ANY MANNER,
 WITHOUT THE WRITTEN PERMISSION OF CAD
 CONCEPTS. THE SERVICE AND ALL
 DATA IT CONTAINS IS INTENDED FOR THE SOLE
 PURPOSE OF ILLUSTRATING THE ENCLAVE FLOOR
 PLAN CONSIDERATION. NO PART IS TO BE
 USED FOR ANY OTHER USE OR CONSTRUCTION
 OR COMMUNICATION.
 NADW 011-21127 LICENSE #161815

CAD
 CONCEPTS

1210 STERLING RD # 20
 DANIA BEACH FL 33004
 Tel: (954) 599-9039

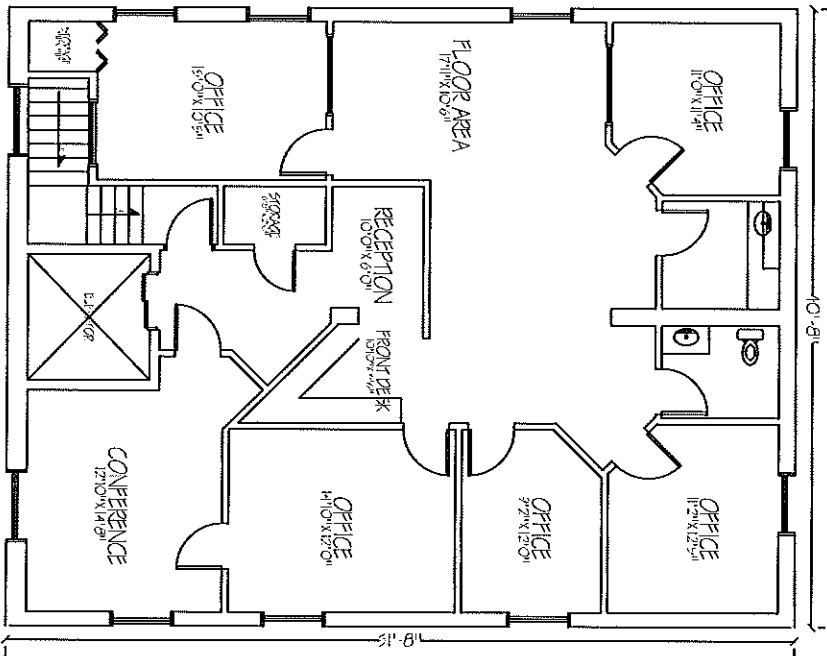

2ND FLOOR PLAN
 SCALE: NOT TO SCALE