



KEY NOTES

- 1 CONTRACTOR SHALL REMOVE OLD FIXTURE AND REPLACE WITH NEW AS NOTED (SEE PLUMBING FIXTURE SCHEDULE SHEET P01). CONTRACTOR SHALL EXTEND AND RECONNECT NEW PIPING TO EXISTING ACCORDINGLY. CONTRACTOR SHALL REMOVE EXISTING UNUSED PIPING ACCORDINGLY. CONTRACTOR SHALL VERIFY ALL NEW PIPING IS IN ACCORDANCE WITH ALL APPLICABLE LOCAL, STATE AND FEDERAL CODES AND REGULATIONS. CONTRACTOR SHALL VERIFY ALL NEW PIPING IS COMPATIBLE WITH EXISTING FIXTURES AND CONNECTIONS. CONTRACTOR SHALL CONTACT THE ENGINEER OF RECORD WITH DISCREPANCIES.
- 2 CONNECT NEW SANITARY LINE TO EXISTING SANITARY LINE BELOW FLOOR THIS AREA. CONTRACTOR SHALL FIELD VERIFY EXACT SIZE, DIRECTION OF FLOW, LOCATION AND ELEVATION PRIOR TO CONSTRUCTION. REFER TO SANITARY ISOMETRIC, SHEET P2.1 FOR SIZING.
- 3 CONNECT NEW VENT LINE ABOVE CEILING TO EXISTING CAPPED VENT LINE ABOVE CEILING IN THIS AREA. CONTRACTOR SHALL FIELD VERIFY EXACT SIZE AND LOCATION PRIOR TO CONSTRUCTION. REFER TO SANITARY ISOMETRIC, SHEET P2.1 FOR SIZING.

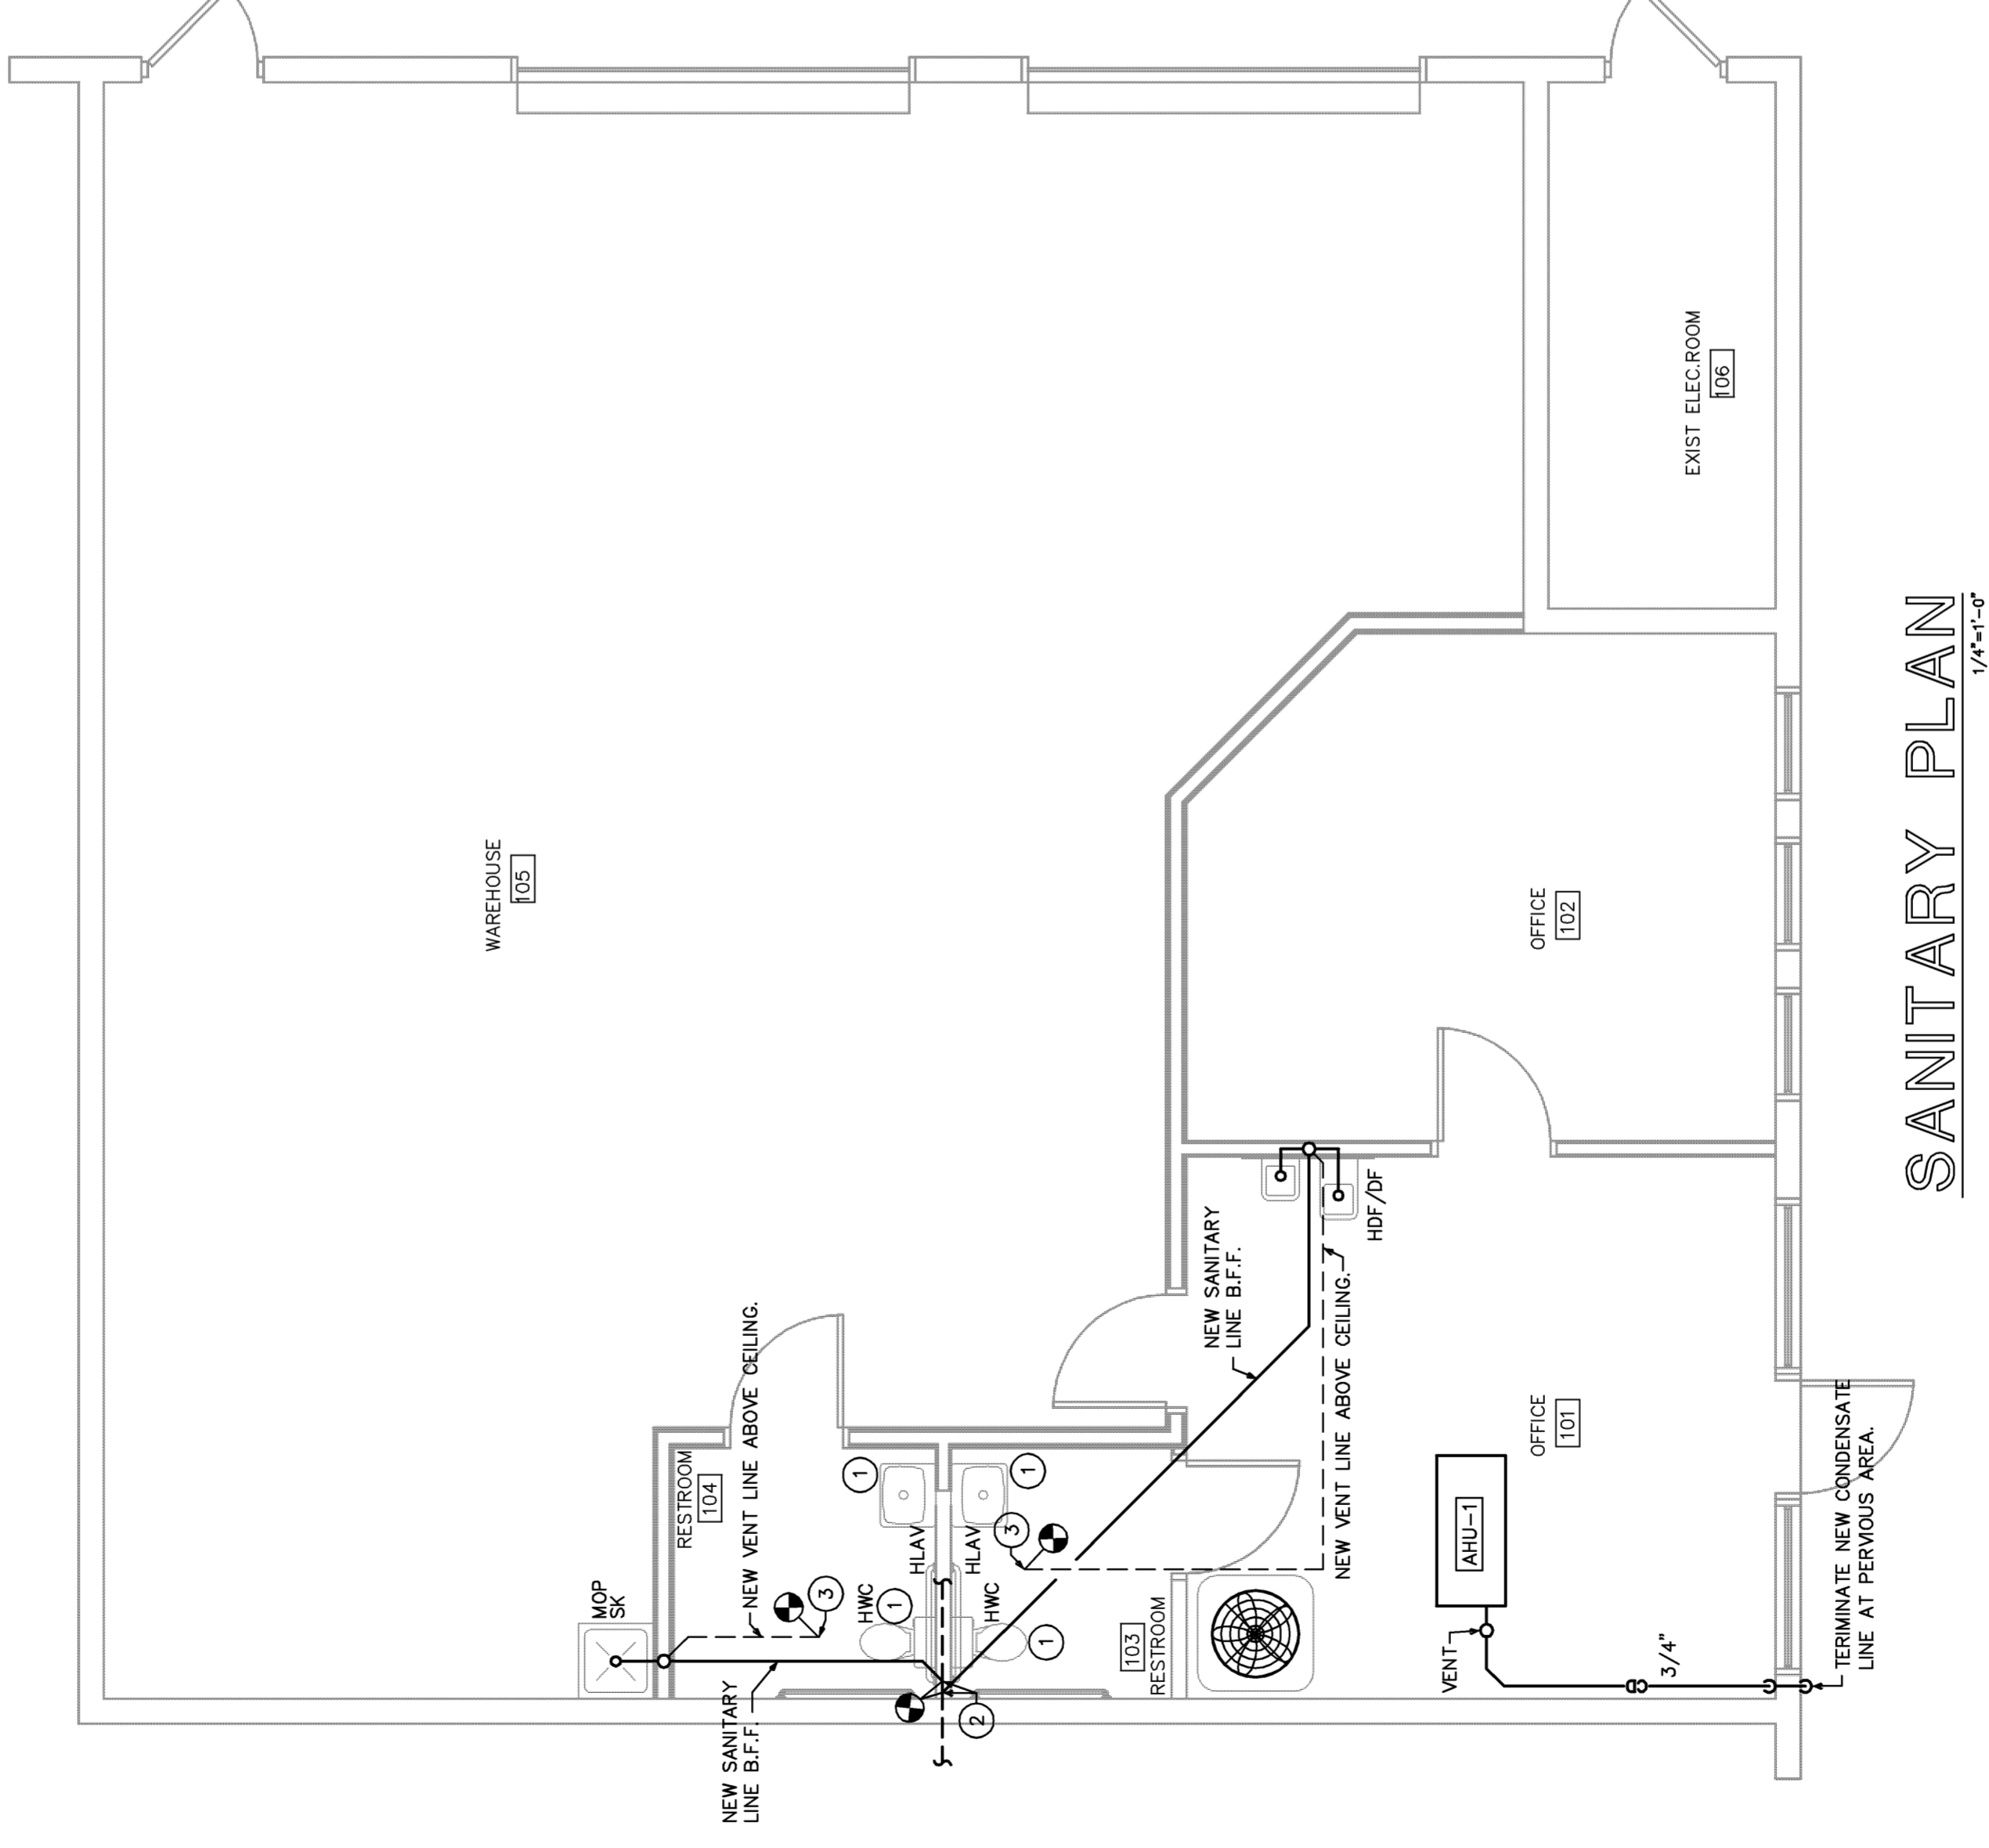

SANITARY ISOMETRIC
N.T.S.

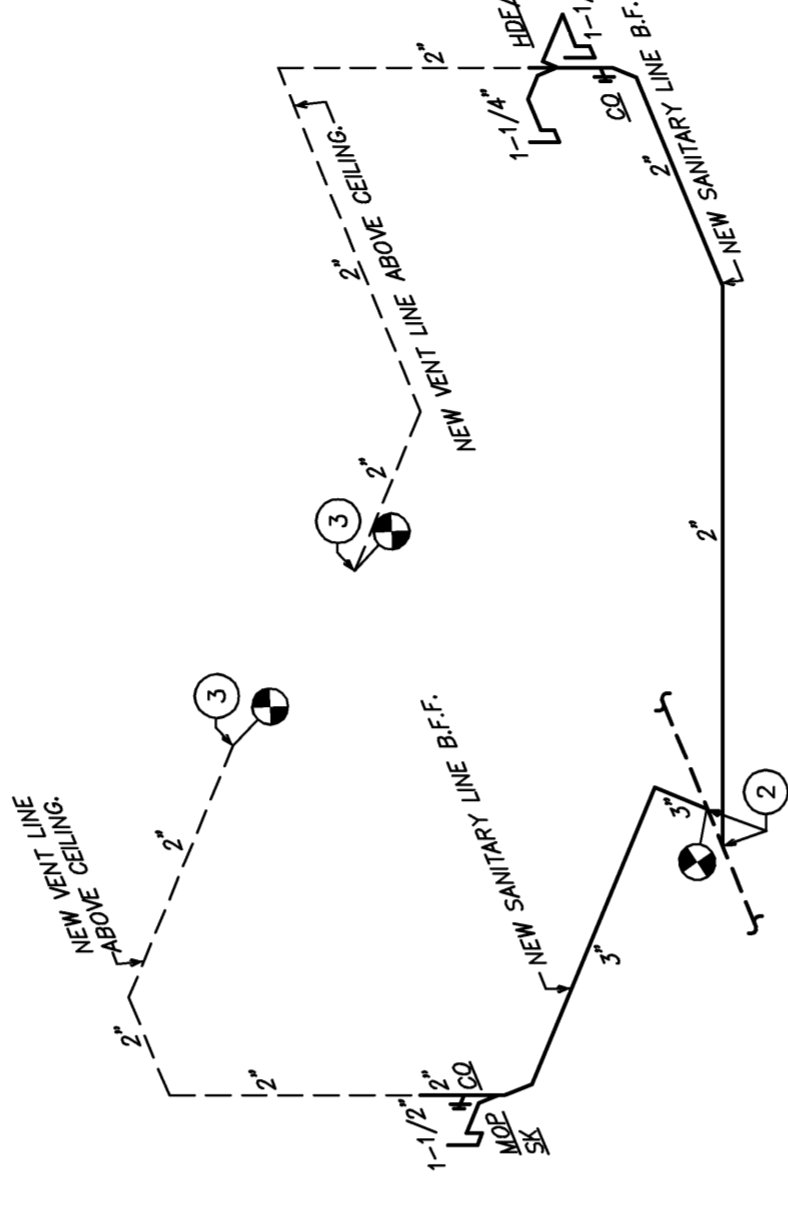

SANITARY PLAN
1/4"=1'-0"

DATE	REV	BY

REGISTERED ARCHITECT
ALBERTO PENNA AIA, NCARB
Lic # AB8277
DESIGN, DRAWING,
BID/CONSTRUCTION/
PERMIT SET
ISSUE DATE:
07/05/2011

PROJECT NAME AND ADDRESS:
**GENET PROPERTY GROUP
OFFICE / WAREHOUSE ALTERATION**
10370-10372 NW 55TH ST.
SUNRISE, FLORIDA 33351

PROJECT NUMBER:
11-014 FL
SHEET
SANITARY PLAN
SHEET NUMBER:
P2.1

ISSUED FOR PERMIT 07/06/11
ISSUED FOR CONSTRUCTION
KAMM CONSULTING PROJECT # 2011-0108
PROJECT MANAGER: Graham Scott
KAMM Consulting
1407 West Newport Center Drive
Davie, Florida 33414
Phone: 954-946-3440
engineers@kammconsulting.com
Certification of Authorization #819
08/08-11
Date: _____
Signature: _____