


4747

Suite 8-9B



4747 NOB HILL ROAD
SUITE 8-9B

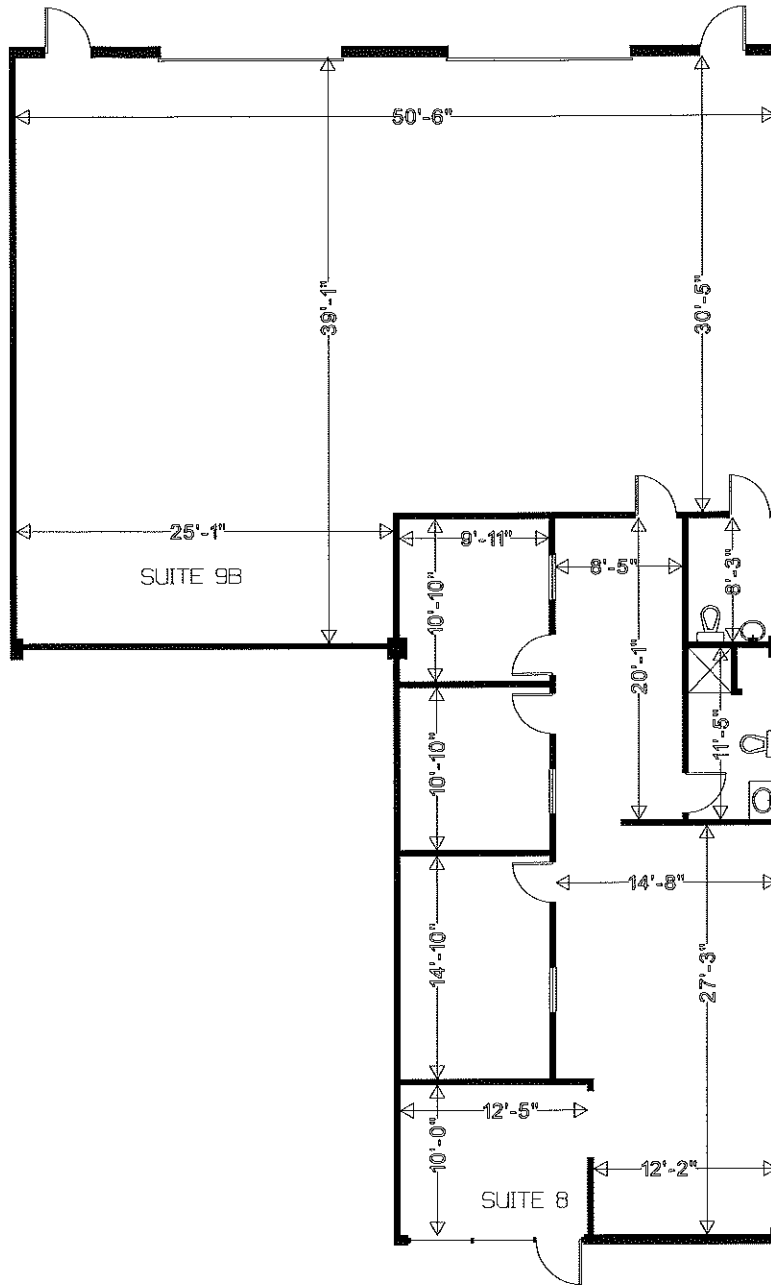

SUNRISE, FL
AS MEASURED JAN. 15, 2008



MEASURE MASTERS™
Floor Planning & Blue Print Service
800-709-3332


Side 5



4747 NOB HILL RD
SUNRISE FL, 33351



LOCATION MAP

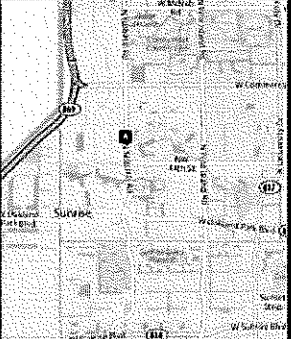

Drawing Date: 01/19/10

Existing Floor Plan

Scale: NTS Drawn By: MAL


Total Rentable Square
Feet: 3,000

Notes:


THE INFORMATION CONTAINED HEREIN IS THE
SOLE PROPERTY OF CAD CONCEPTS AND USE
AND/OR REPRODUCTION THERE OF IS
EXPRESSLY PROHIBITED WITHOUT CONSENT
OF CAD CONCEPTS. THIS DRAWING AND ALL
DATA IT CONTAINS IS INTENDED FOR THE SOLE
PURPOSE OF ILLUSTRATING THE EXISTING FLOOR
PLAN CONFIGURATION. THIS PLAN IS NOT TO
BE USED FOR PERMIT ISSUE OR CONSTRUCTION
DOCUMENTATION.
VERIFY ALL FIELD MEASUREMENTS.

CAD
CONCEPTS

1210 STIRLING RD # 2B
DANIA BEACH FL, 33004
Tel: (954) 599-9029

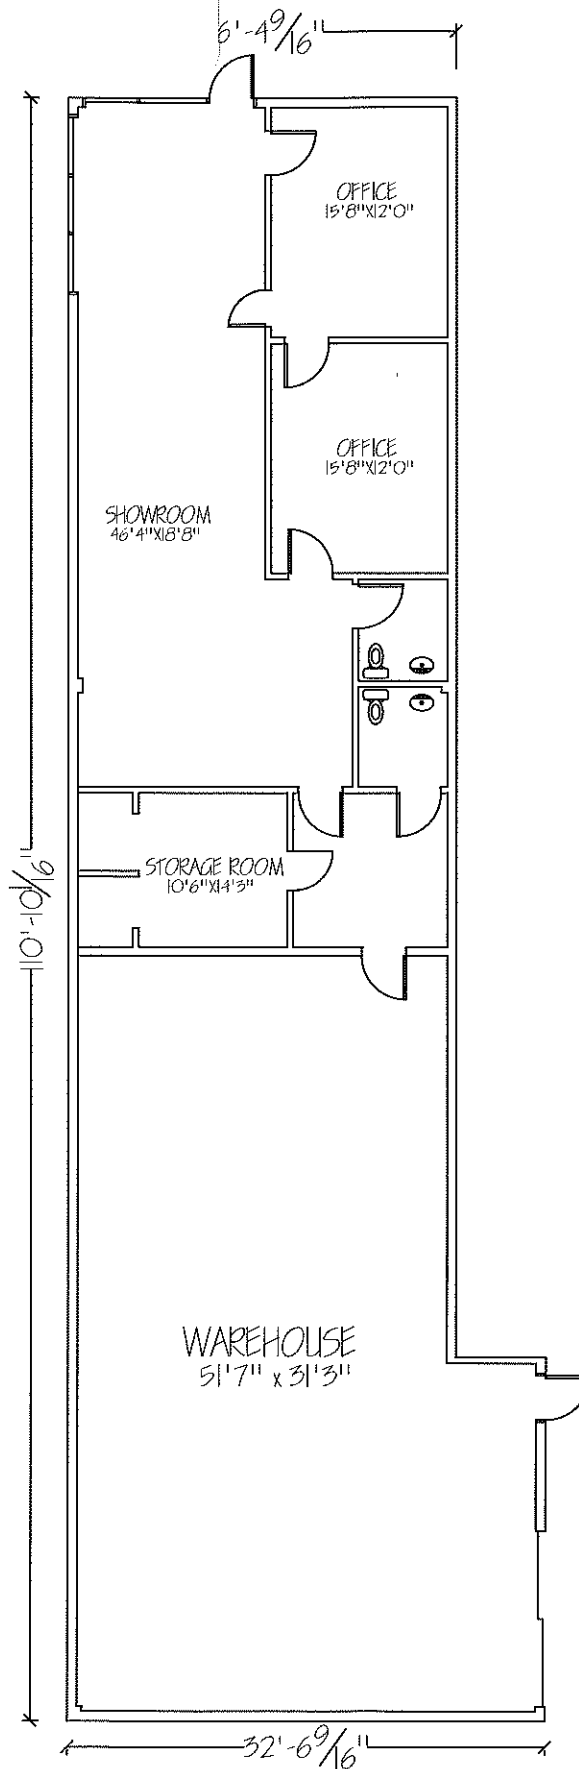

Suite 7

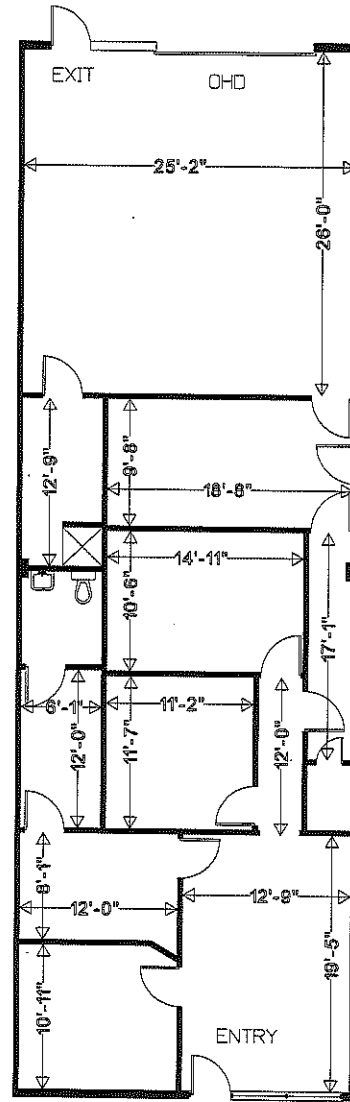

4747 NOB HILL ROAD
SUITE 7



SUNRISE, FL
AS MEASURED AUG. 24, 2007



MEASURE MASTERS
Floor Planning & Blue Print Service
800-709-3332